
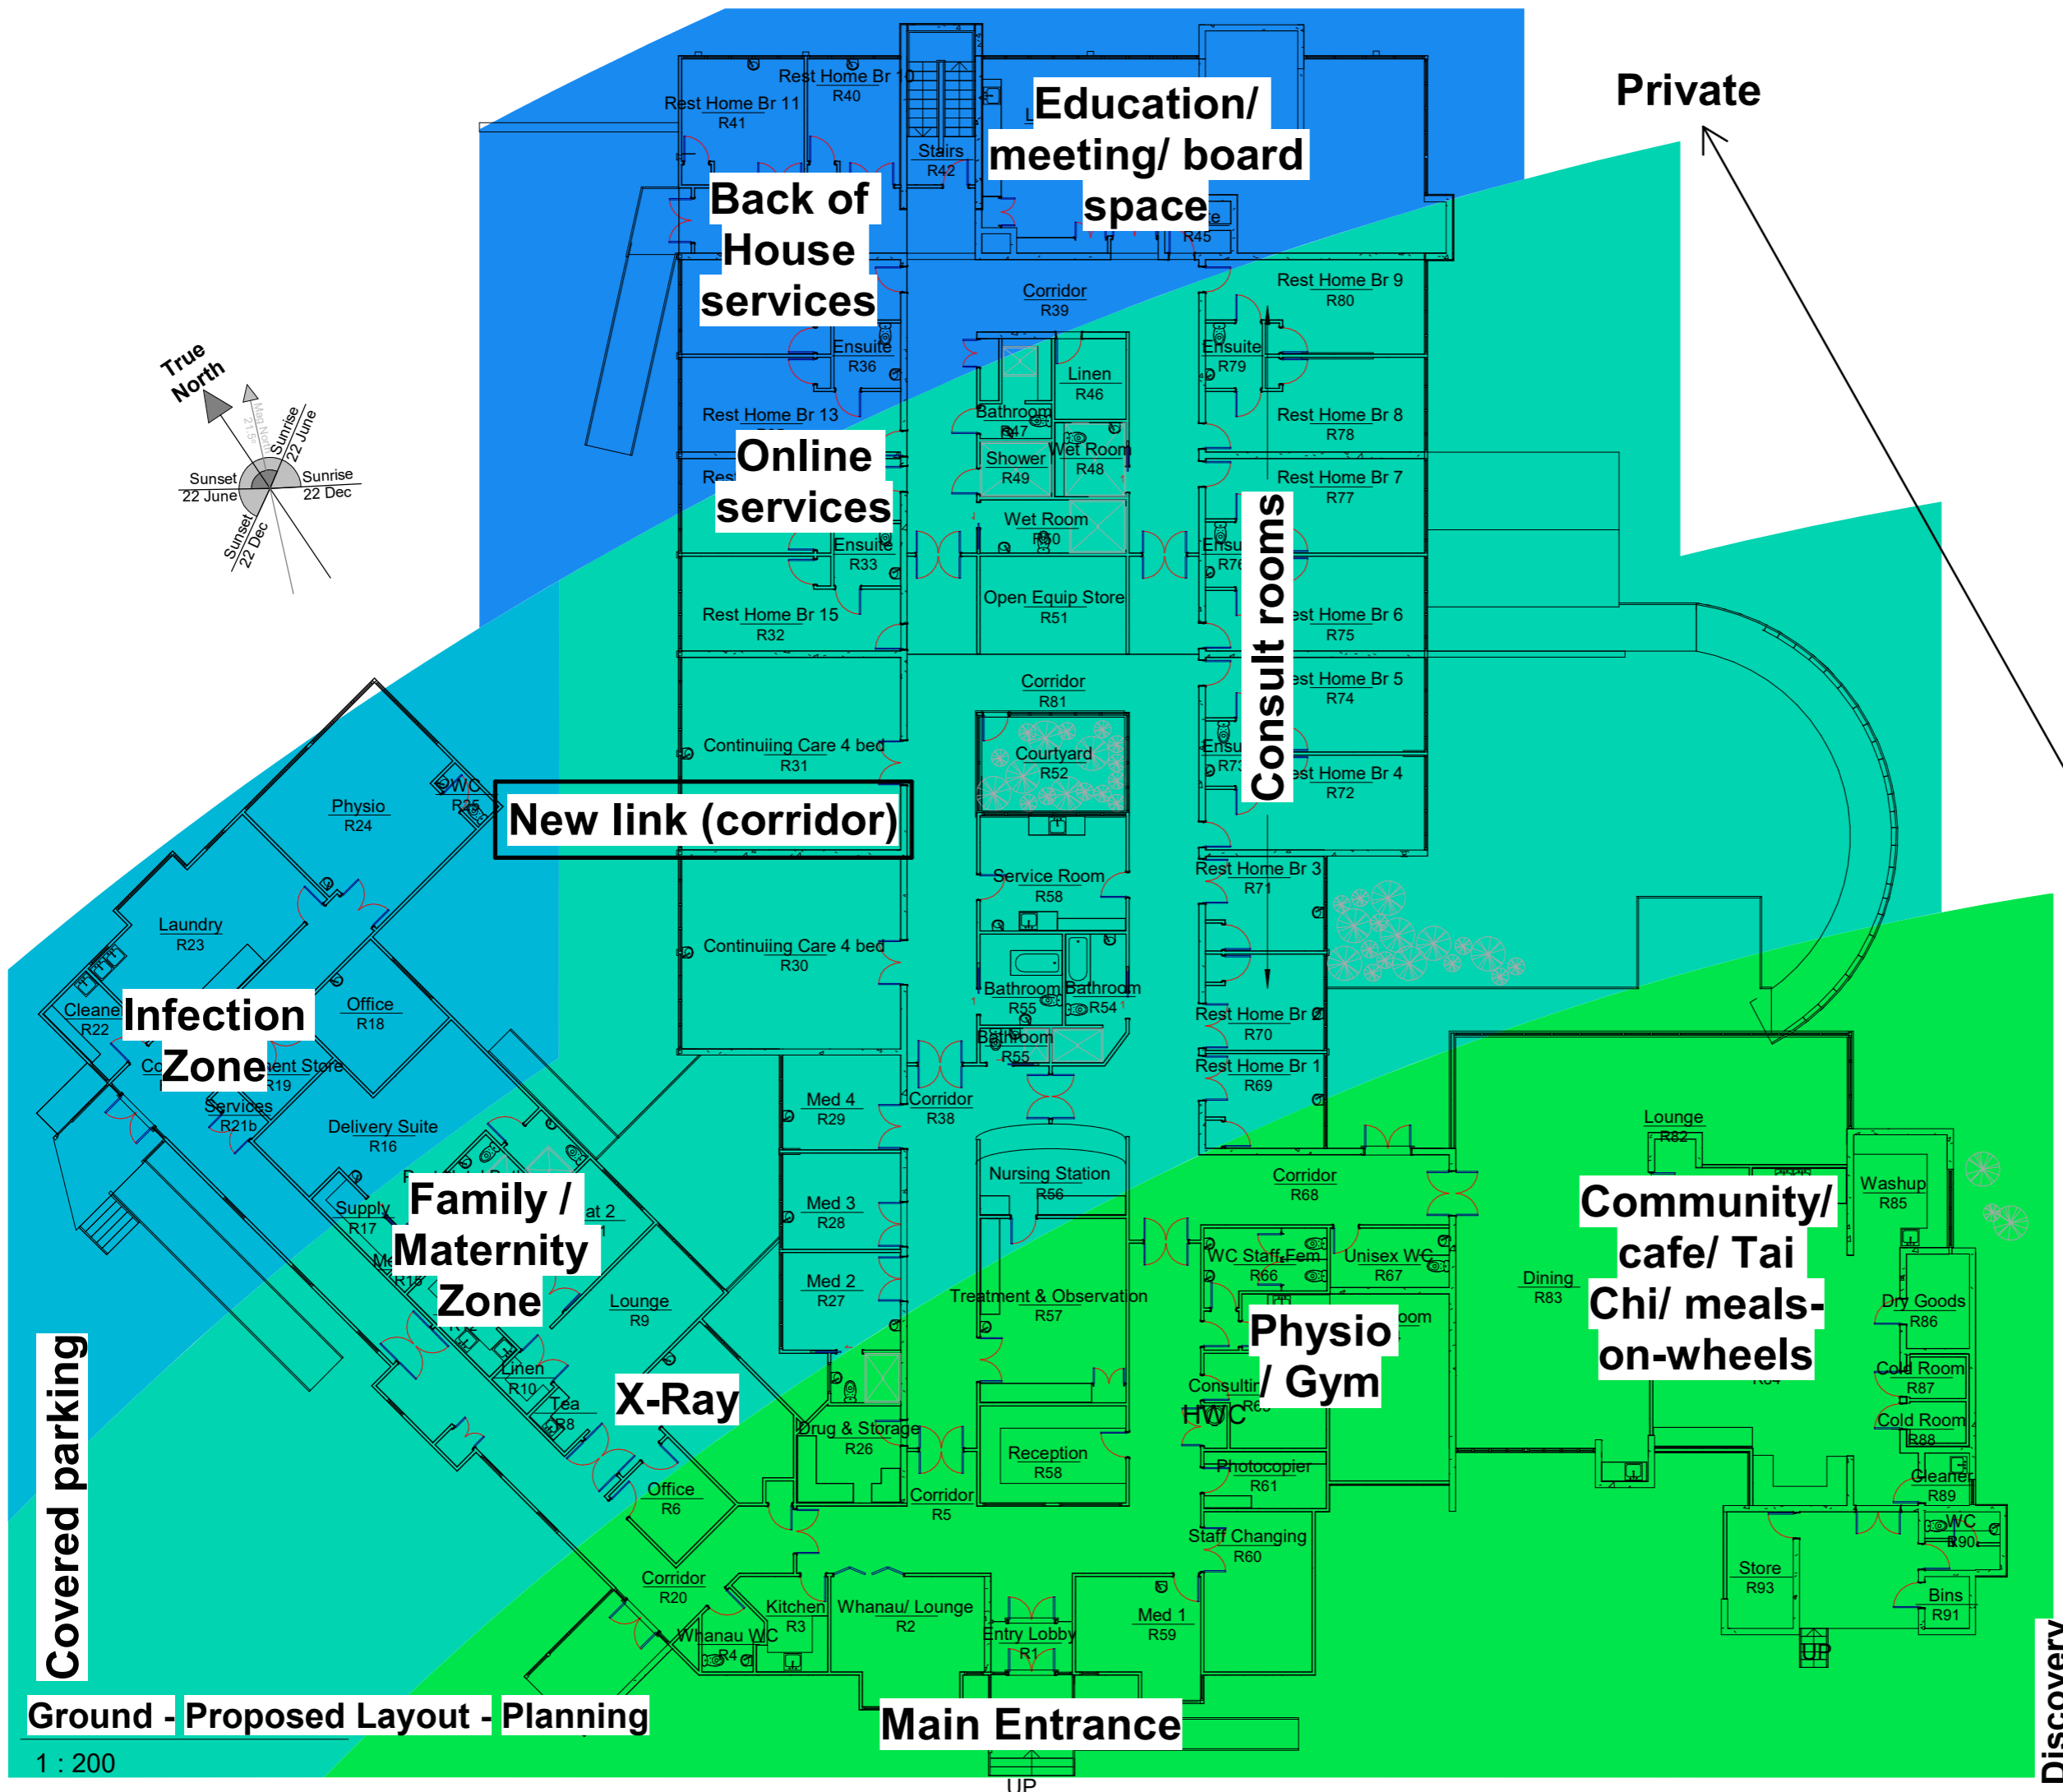


- Private - Non-Clinical
- Infectious
- Clinical
- Public

Private

Public

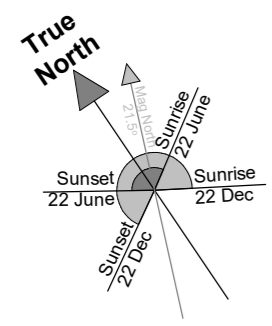

No.	Date	Revision Detail
 <p>BLACK PINE ARCHITECTS</p> <p><i>- Healthy Living -</i></p> <p>PO Box 7204, Whanganui 4541 p: 0274 877 766 e: duncan@blackpine.co.nz</p>		
<p>Taihape Rural Health Centre</p> <p>Discovery</p> <p>3 Hospital Road, Taihape 4720</p>		
<p>Planning Strategy</p>		
Draw: DS	As indicated	Sk 02
Check: Checker	@A3	
Job: W1005	Revision:	

Ground - Proposed Layout - Planning

1 : 200

Main Entrance

Discovery