


LEGEND: AREA 2

- Infectious
- Infection/ Consultation
- Maternity

Area 2 Room Schedule		
Number	Name	Area
C001	Link Corridor	24.05 m ²
C002	Corridor	20.45 m ²
C003	Lounge	15.92 m ²
C004	Accessible W/C	7.54 m ²
C005	Community Nurse	10.00 m ²
C006	Corridor	26.83 m ²
C007	Electrical	1.86 m ²
C008	Store?	7.78 m ²
C009	Corridor	26.29 m ²
C010	Store	Not Placed
C011	WC	3.72 m ²
C012	Bloods	7.44 m ²
C013	New outdoor Patio space (inc sandpit?)	37.73 m ²
I002	Bathroom	6.81 m ²
I003	Infectious Patients	5.65 m ²
I004	Infectious Patients	11.22 m ²
I005	Infectious Patients	9.29 m ²
I006	Infectious Patients	8.78 m ²
I007	Infectious Patients	17.48 m ²
I008	WC	1.78 m ²
M001	Lobby	15.29 m ²
M002	Birthing Suite	37.82 m ²
M003	New Bathroom	6.46 m ²
M004	Sluice	2.44 m ²
M005	Anti Natal	13.11 m ²
M006	Office	10.94 m ²
M007	W/C	4.00 m ²
M008	Anti Natal	11.47 m ²
M009	Existing Courtyard cutdown	20.84 m ²

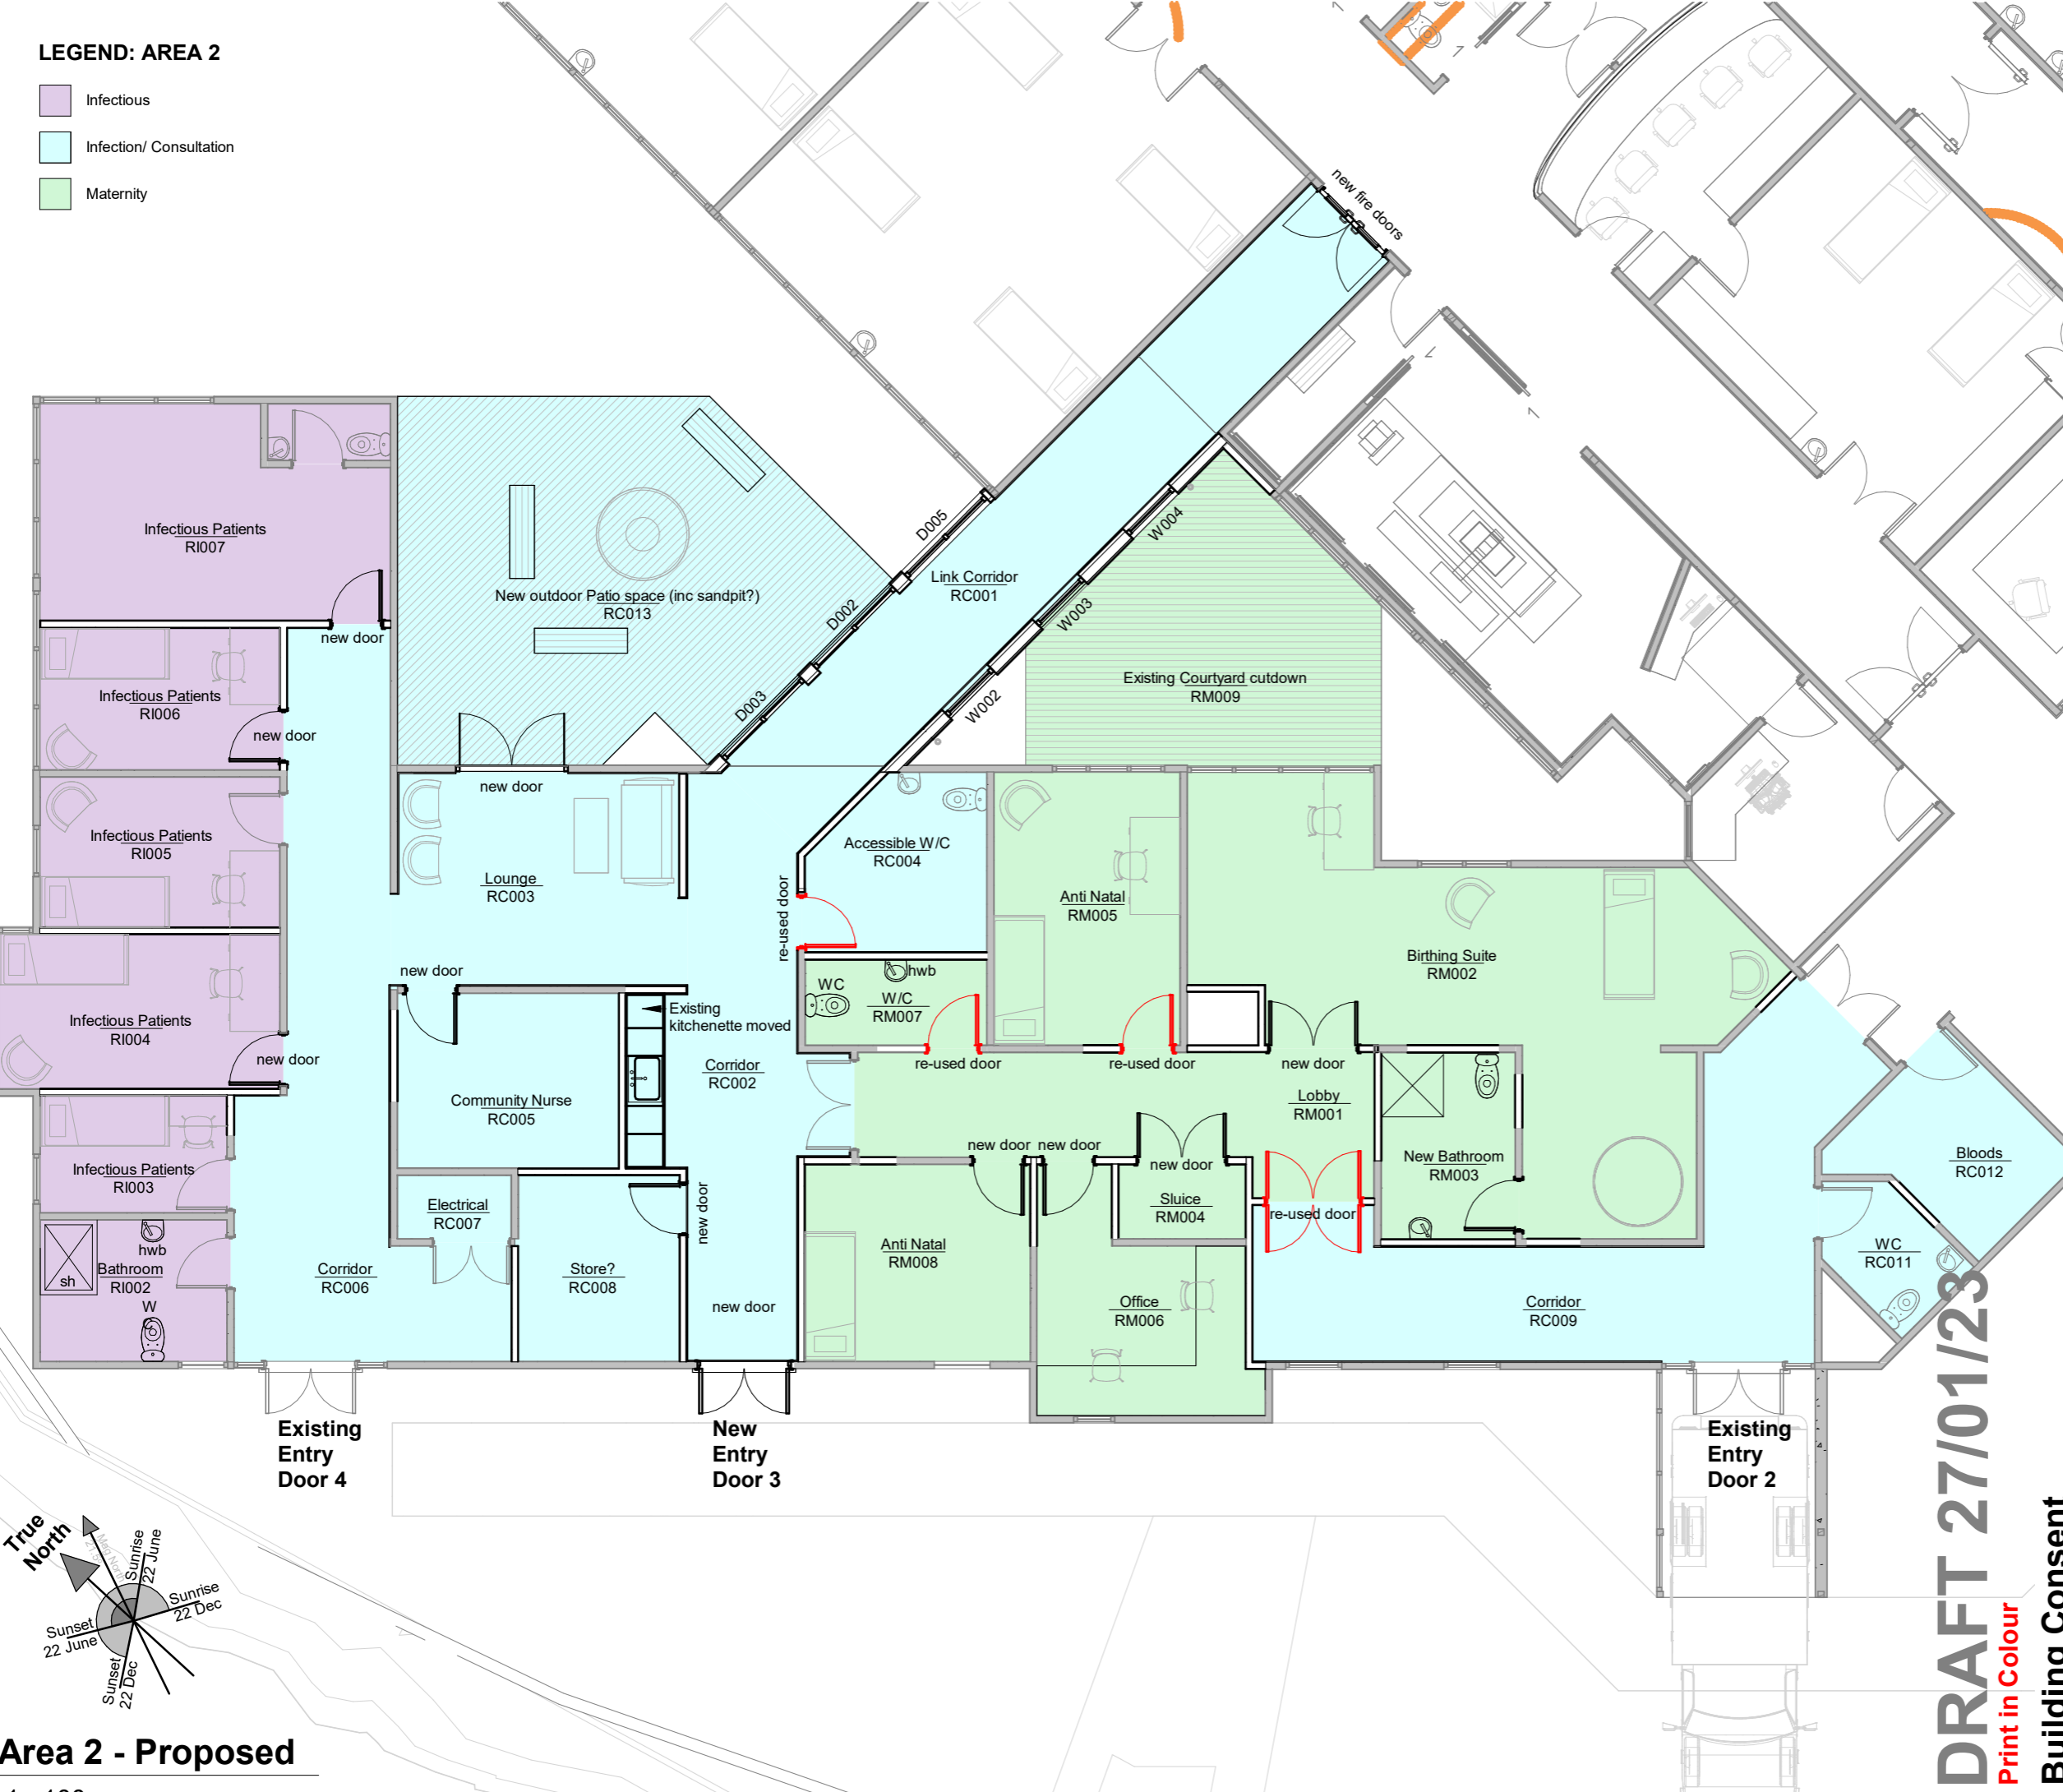

No.	Date	Revision Detail

BLACK PINE ARCHITECTS

- Healthy Living -

PO Box 7204, Whanganui 4541
p: 0274 877 766 e: duncan@blackpine.co.nz

Taihape Rural Health Centre
X-Ray Suite
 3 Hospital Road, Taihape 4720

Area 2 - Proposed Layout		A712
Draw: EdB	As indicated @A3	
Check: DS	Revision:	
Job: W1005		

DRAFT 27/01/23
 Print in Colour
 Building Consent